






1 Front Elevation  
Scale: 1/4" = 1'-0"

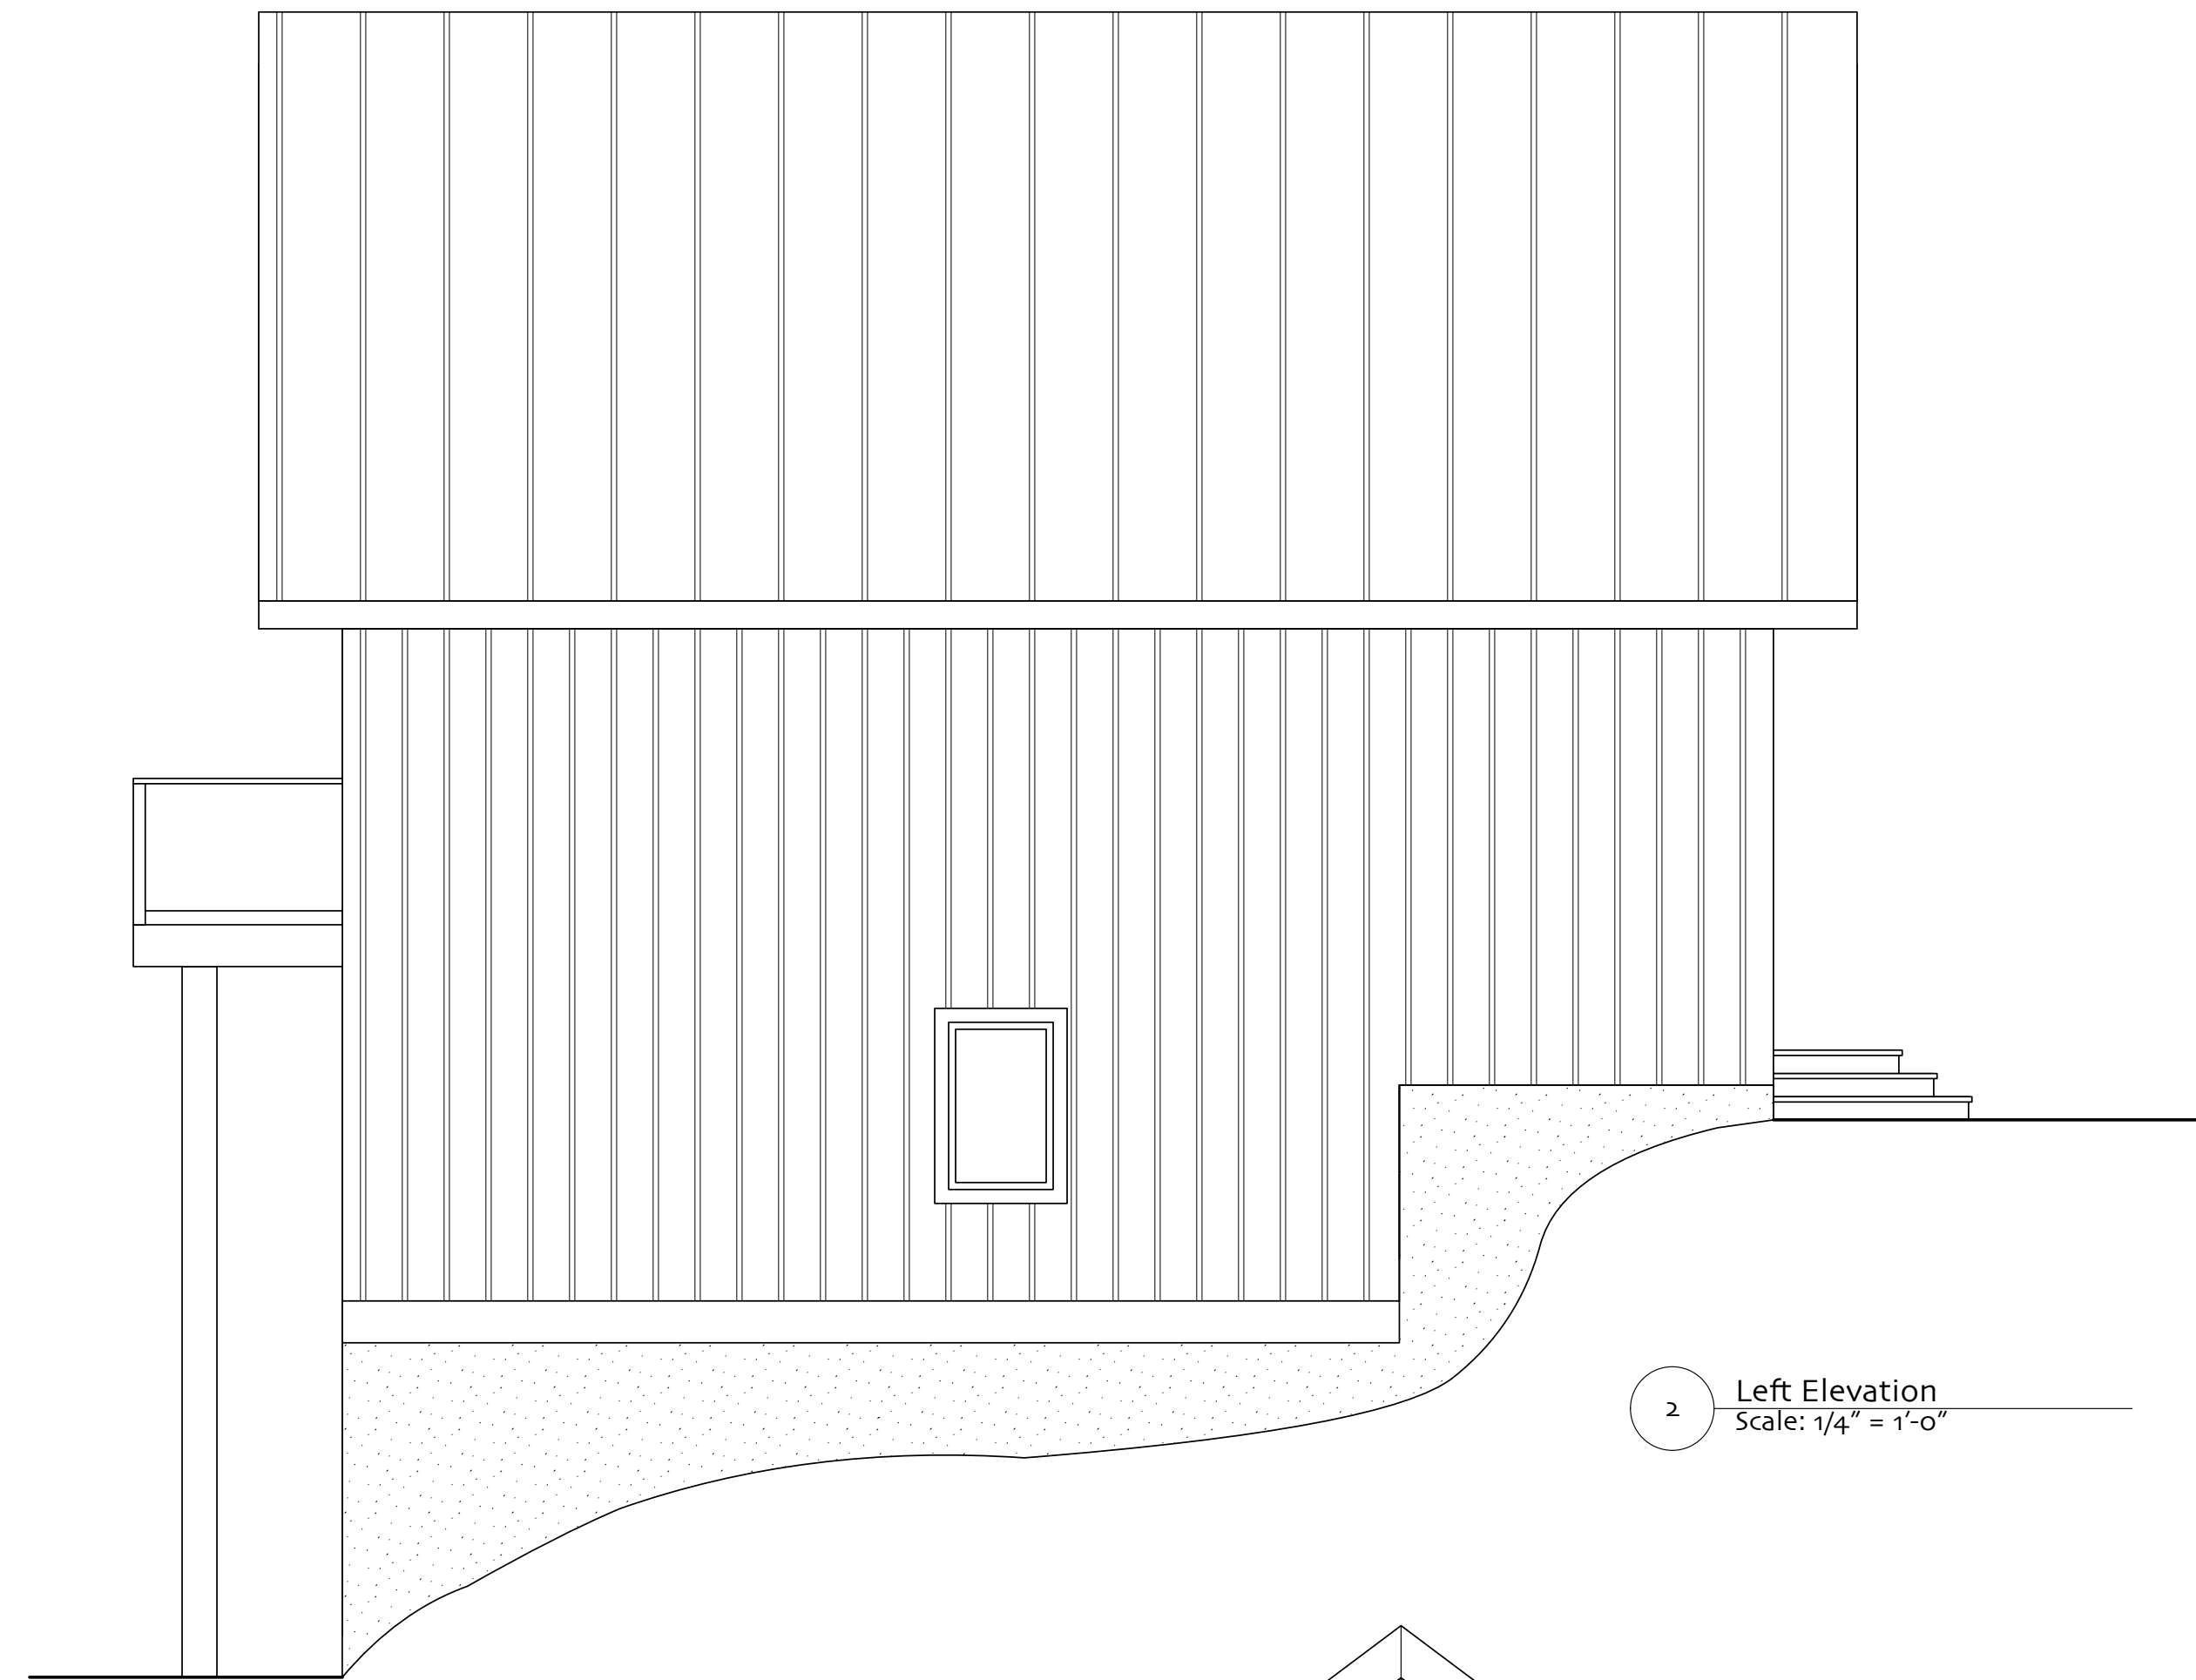

2 Left Elevation  
Scale: 1/4" = 1'-0"

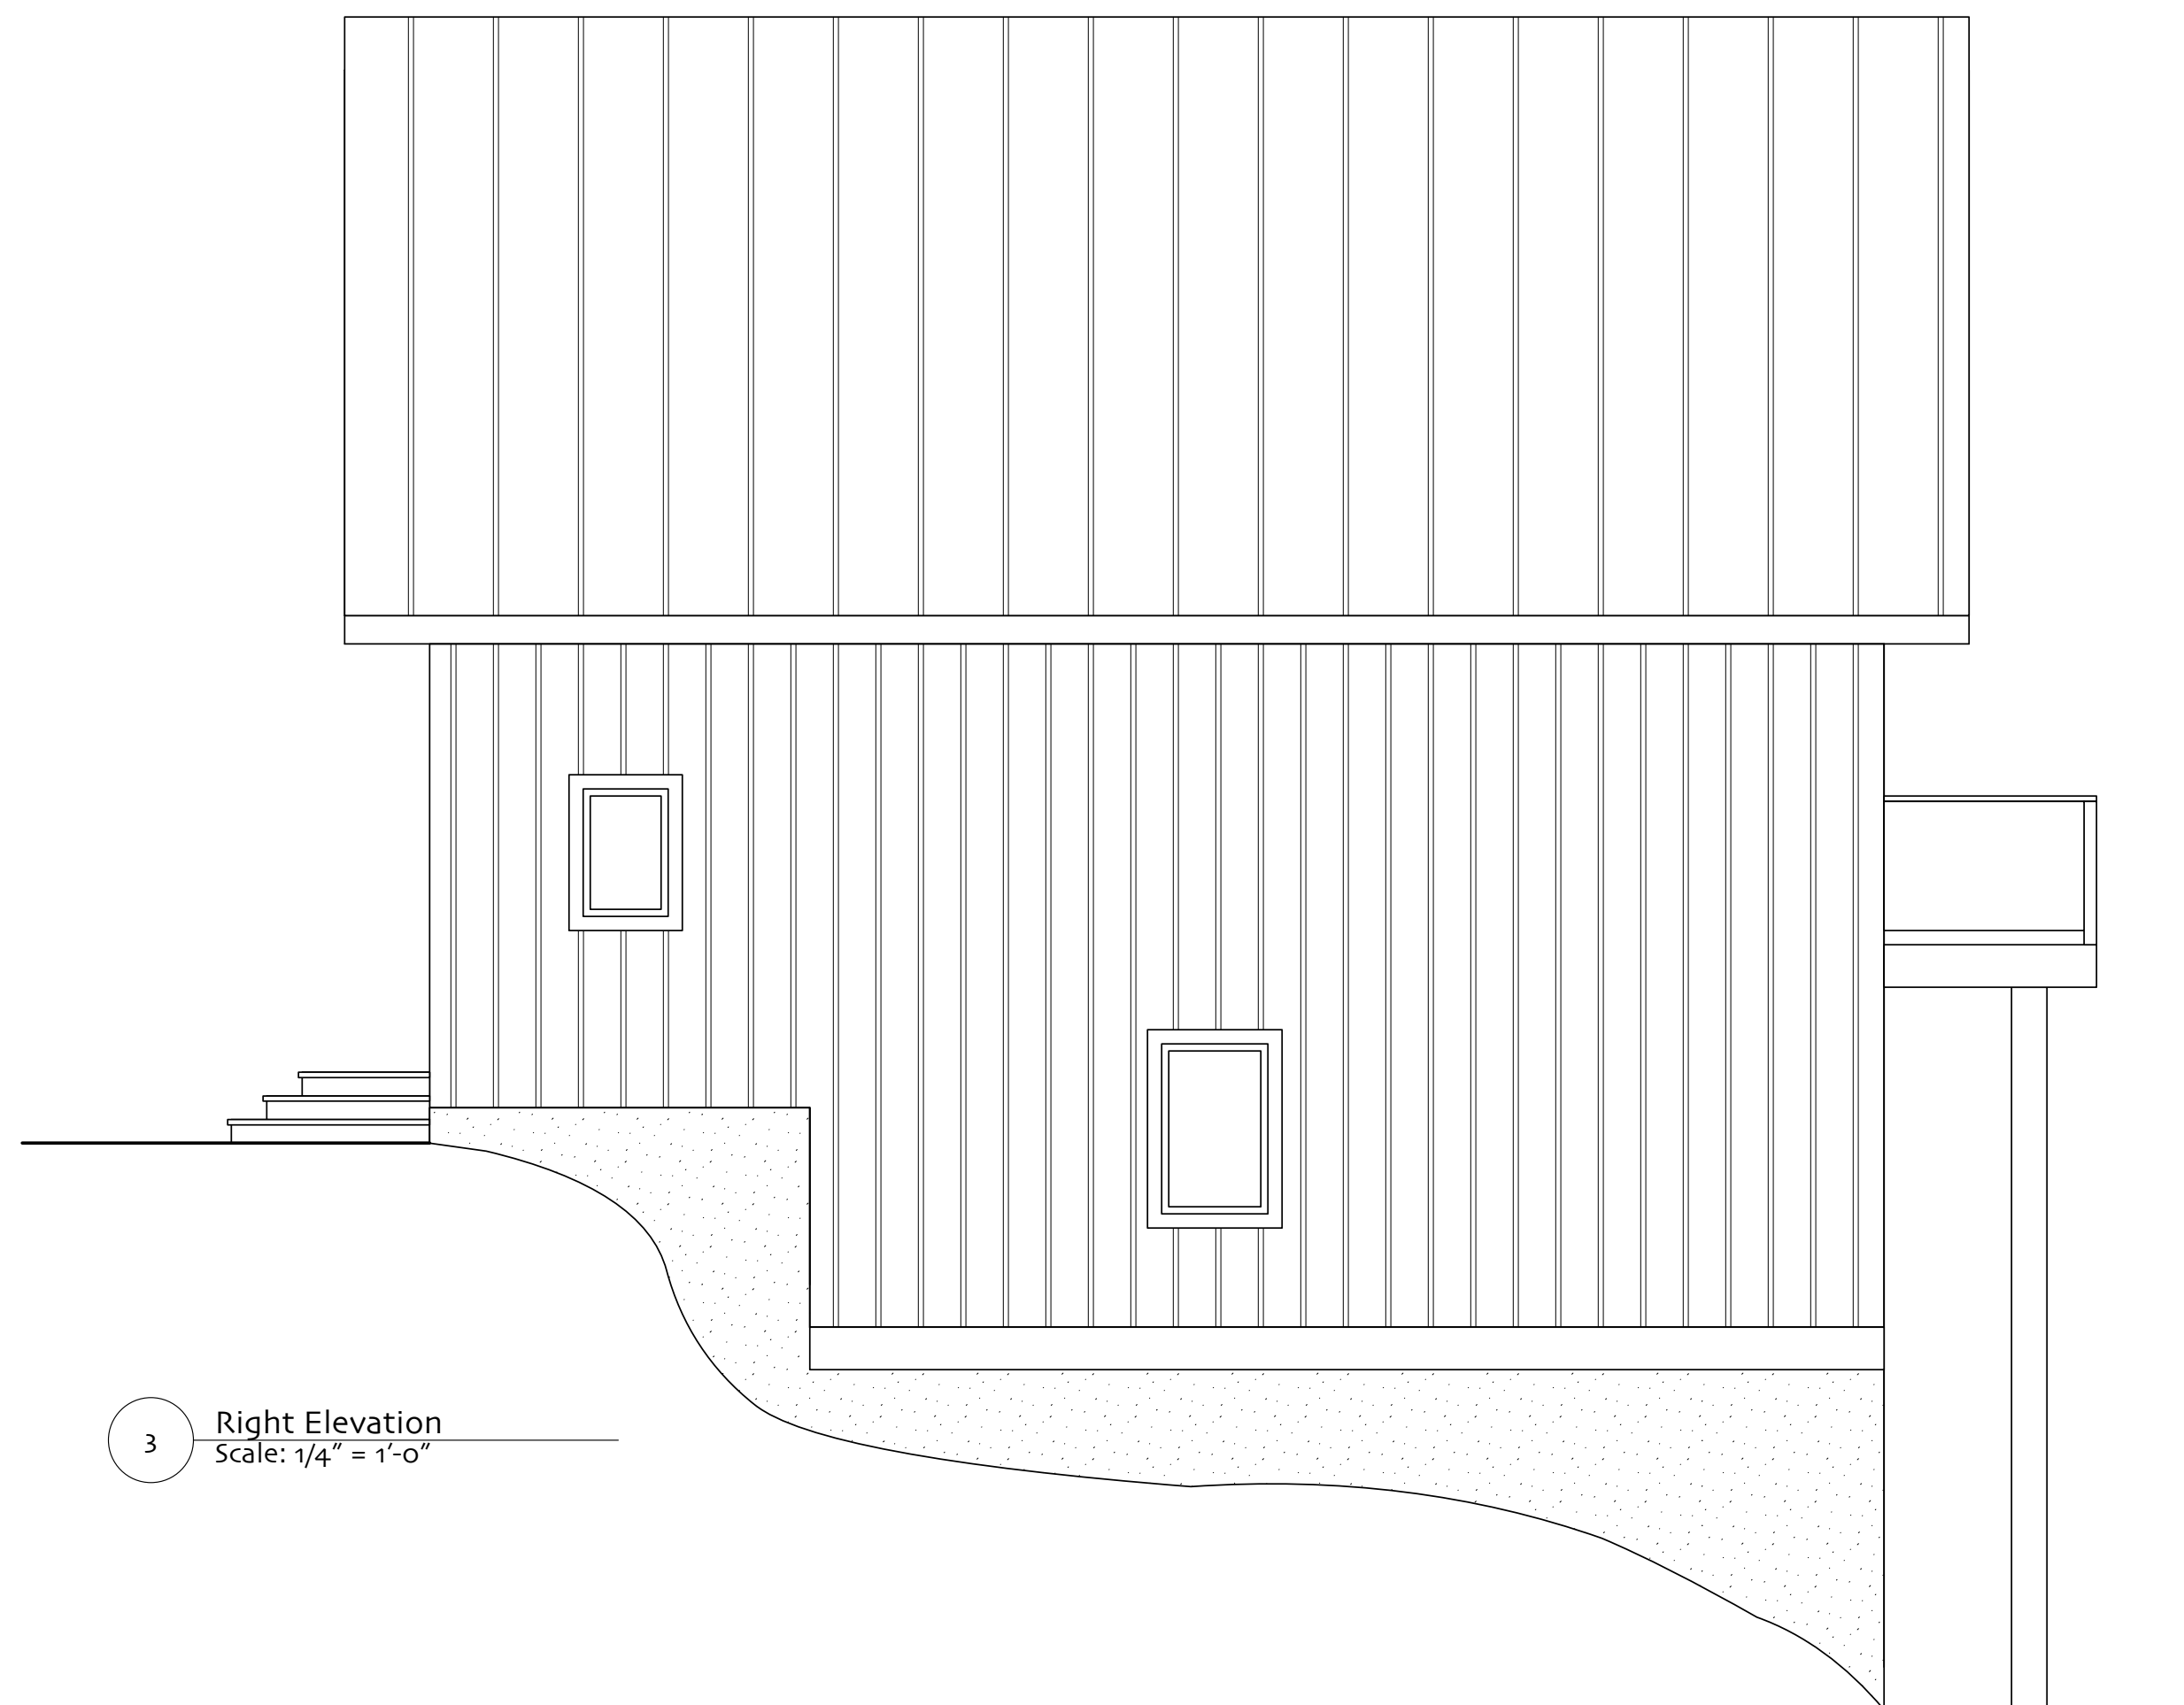

3 Right Elevation  
Scale: 1/4" = 1'-0"

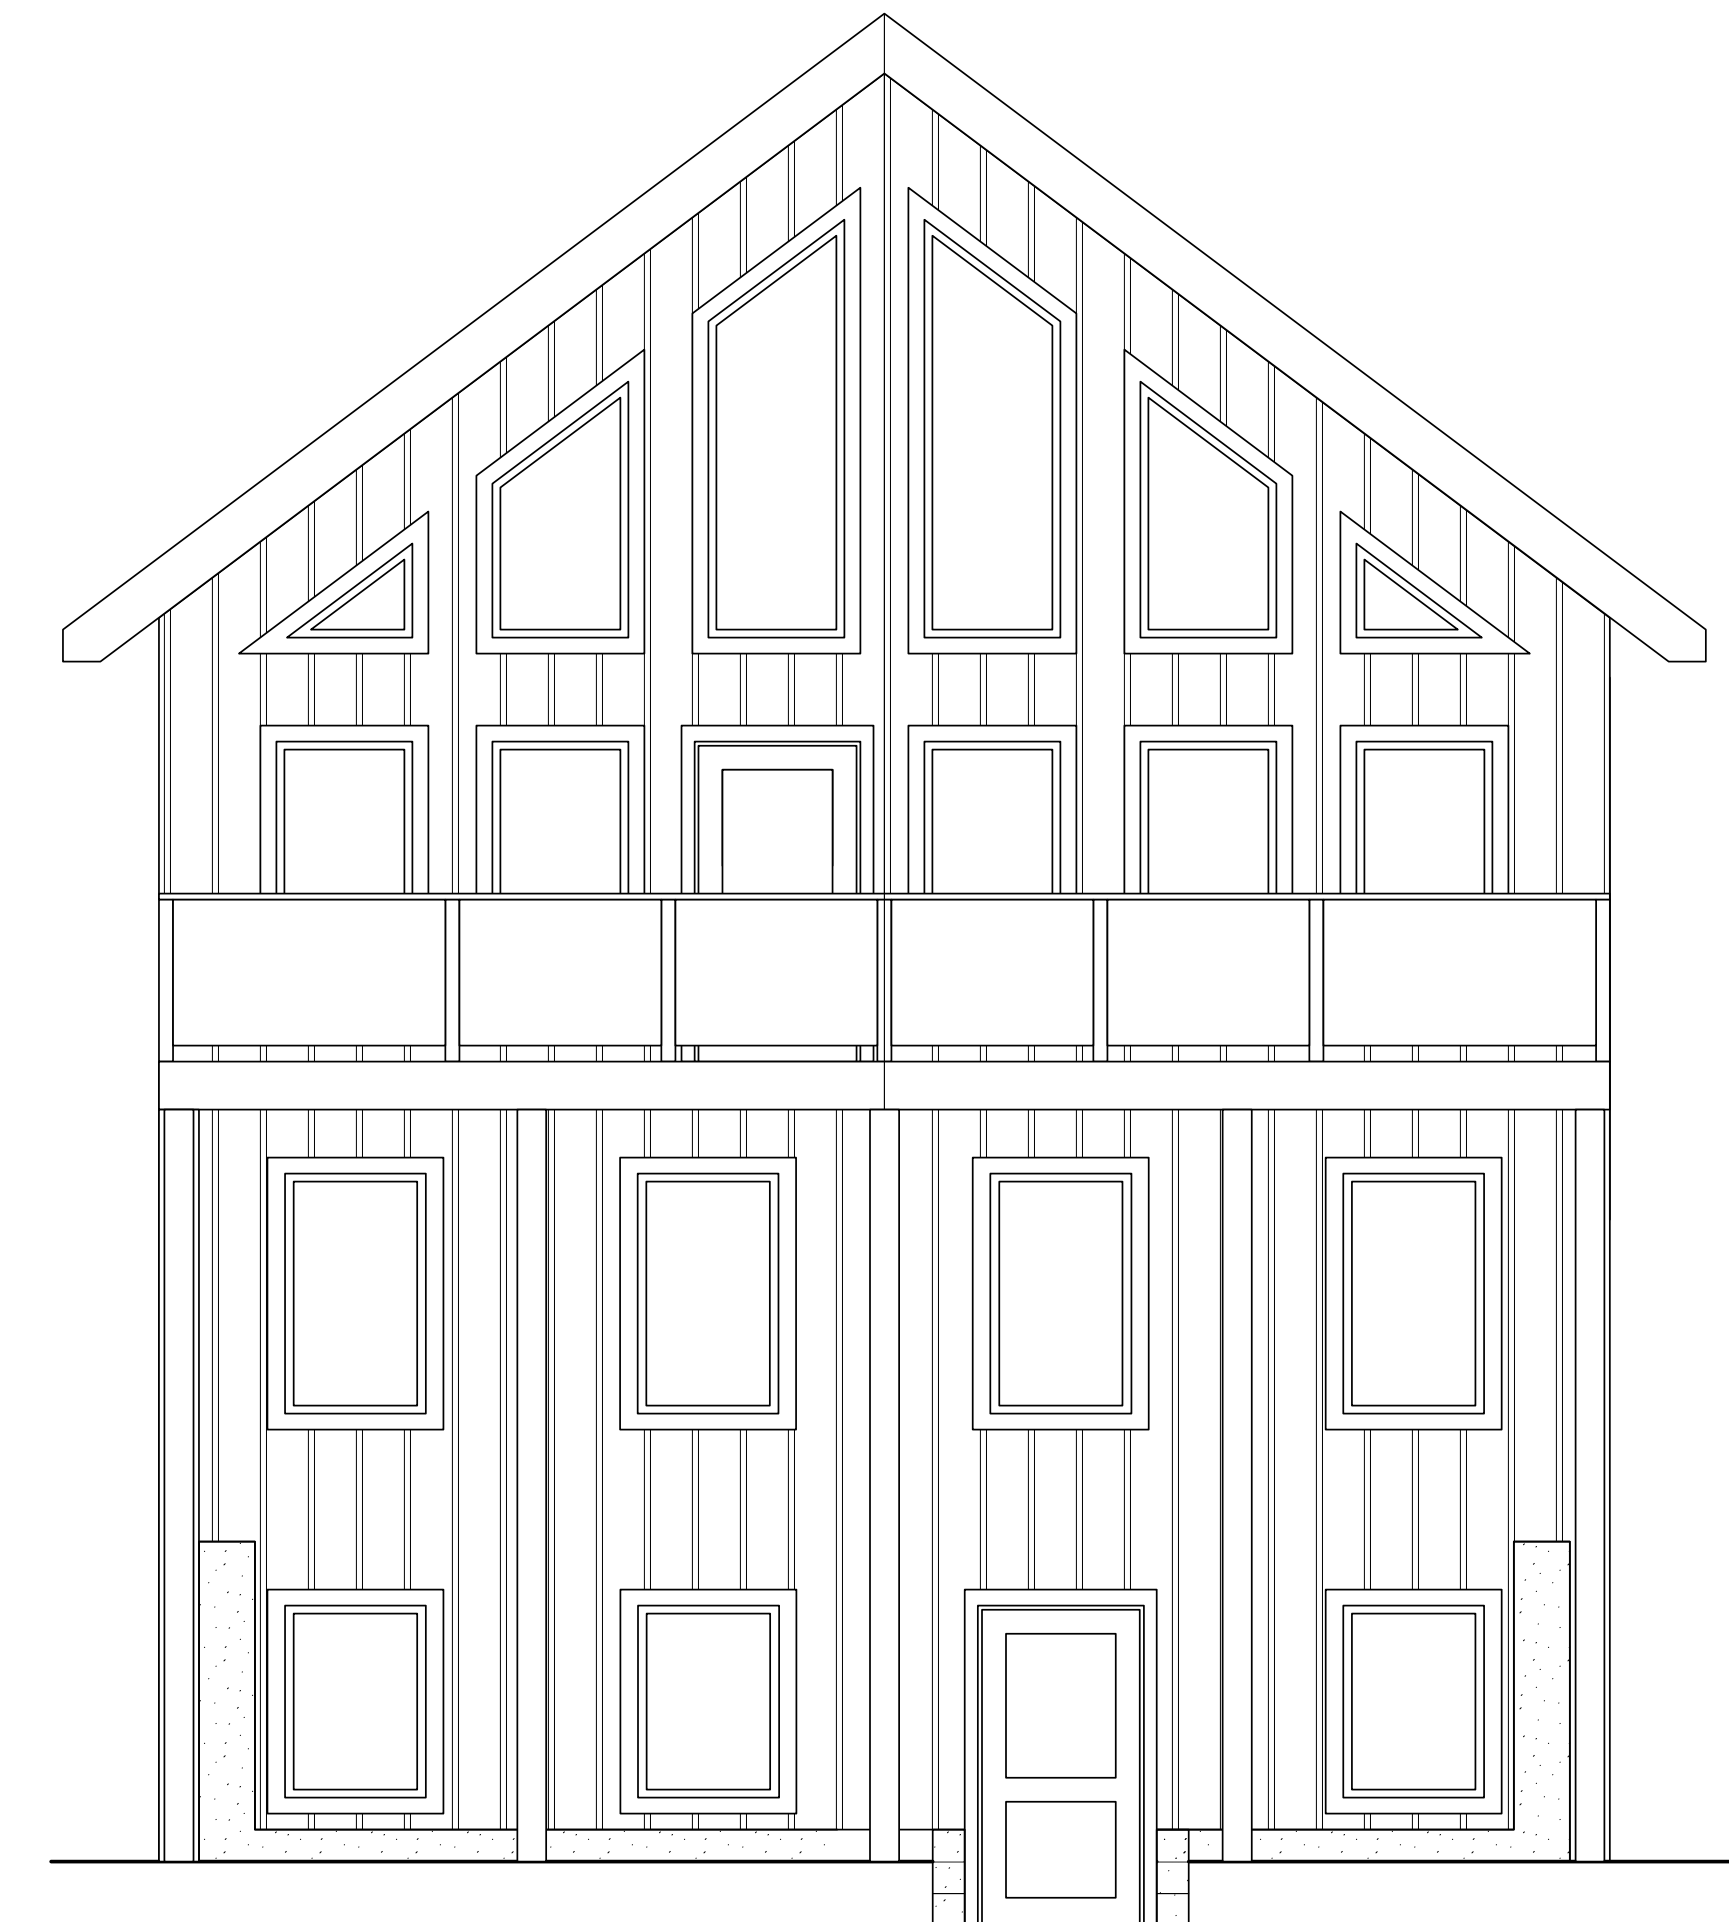

4 Rear Elevation  
Scale: 1/4" = 1'-0"

<b>Steeves/Jolly Chalet</b>	
889 Cruikshank Ridge	
<b>Elevations</b>	
Scale	As Noted
Date	11.03.13
Project No.	1002
Drawing File	1002 CD1
Revision	1