


1 Main Plan
Scale: 1/4" = 1'-0"



2 Loft Plan
Scale: 1/4" = 1'-0"

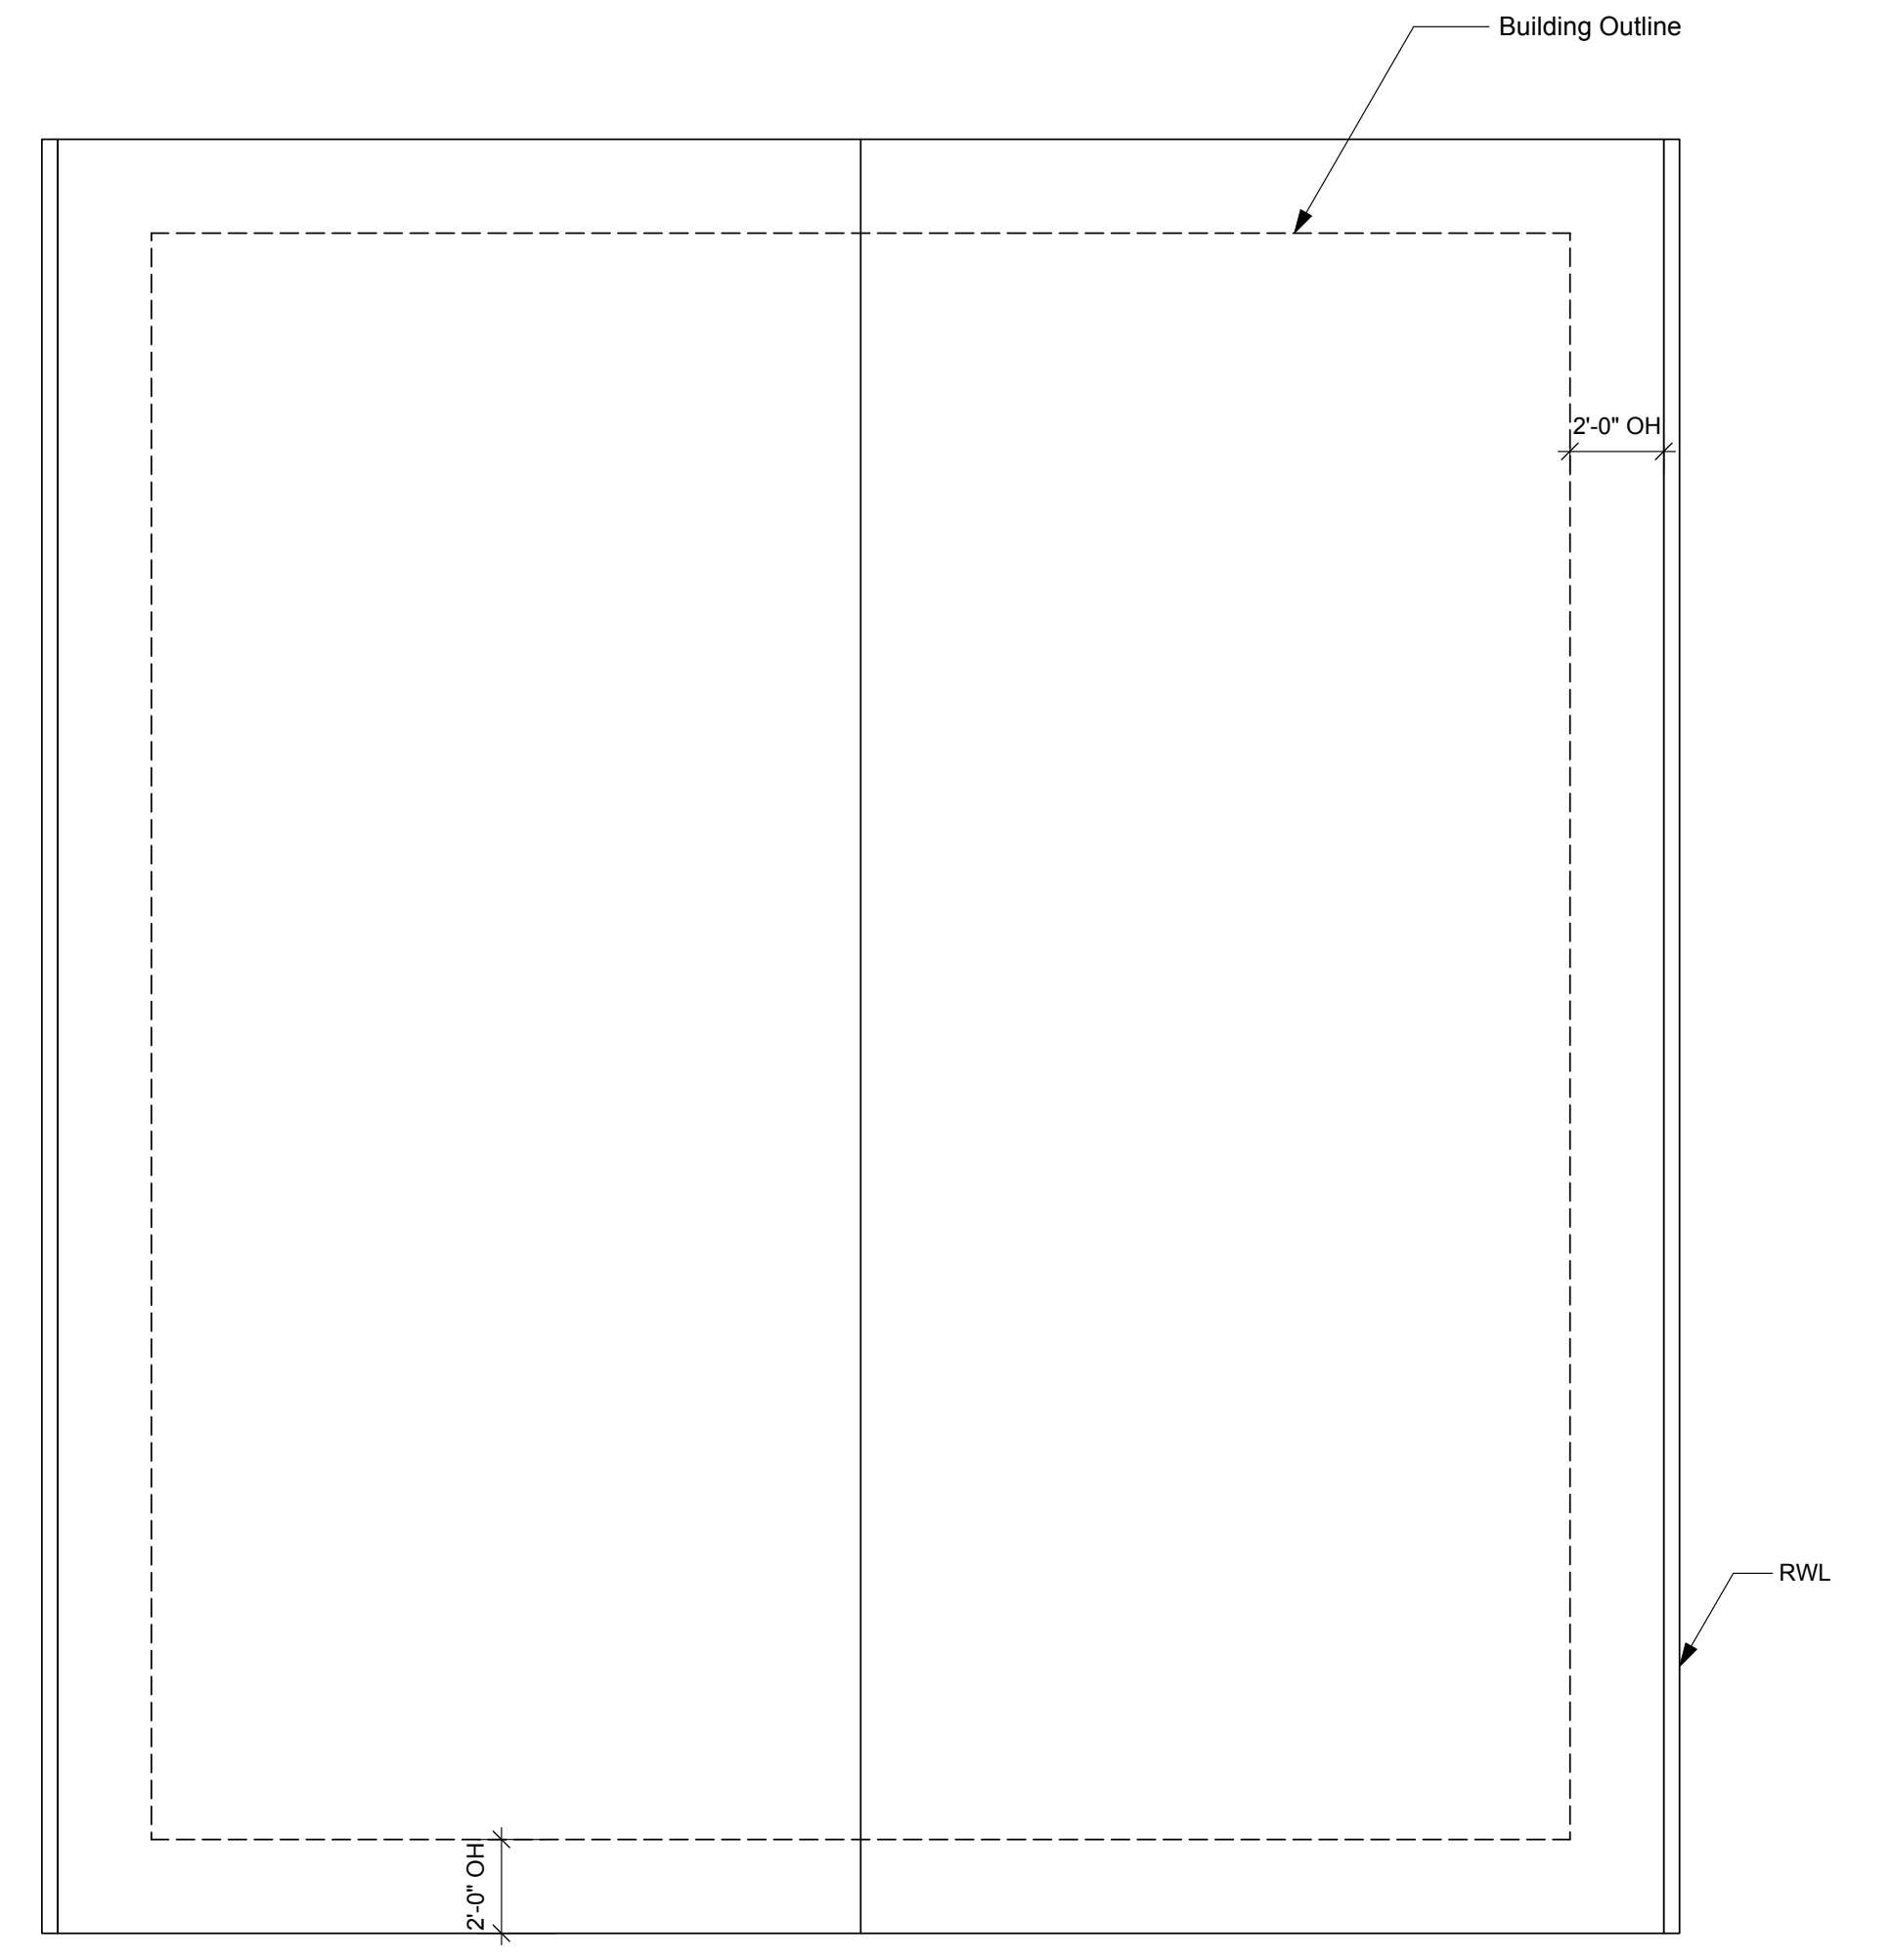

3 Roof Plan
Scale: 1/4" = 1'-0"

Steeves/Jolly Chalet	
889 Cruikshank Ridge	
Main/Loft/Roof	
Scale	As Noted
Date	11.03.13
Project No.	1002
Drawing File	1002 CDI
Revision	1