



1 Foundation Plan
Scale: 1/4" = 1'-0"

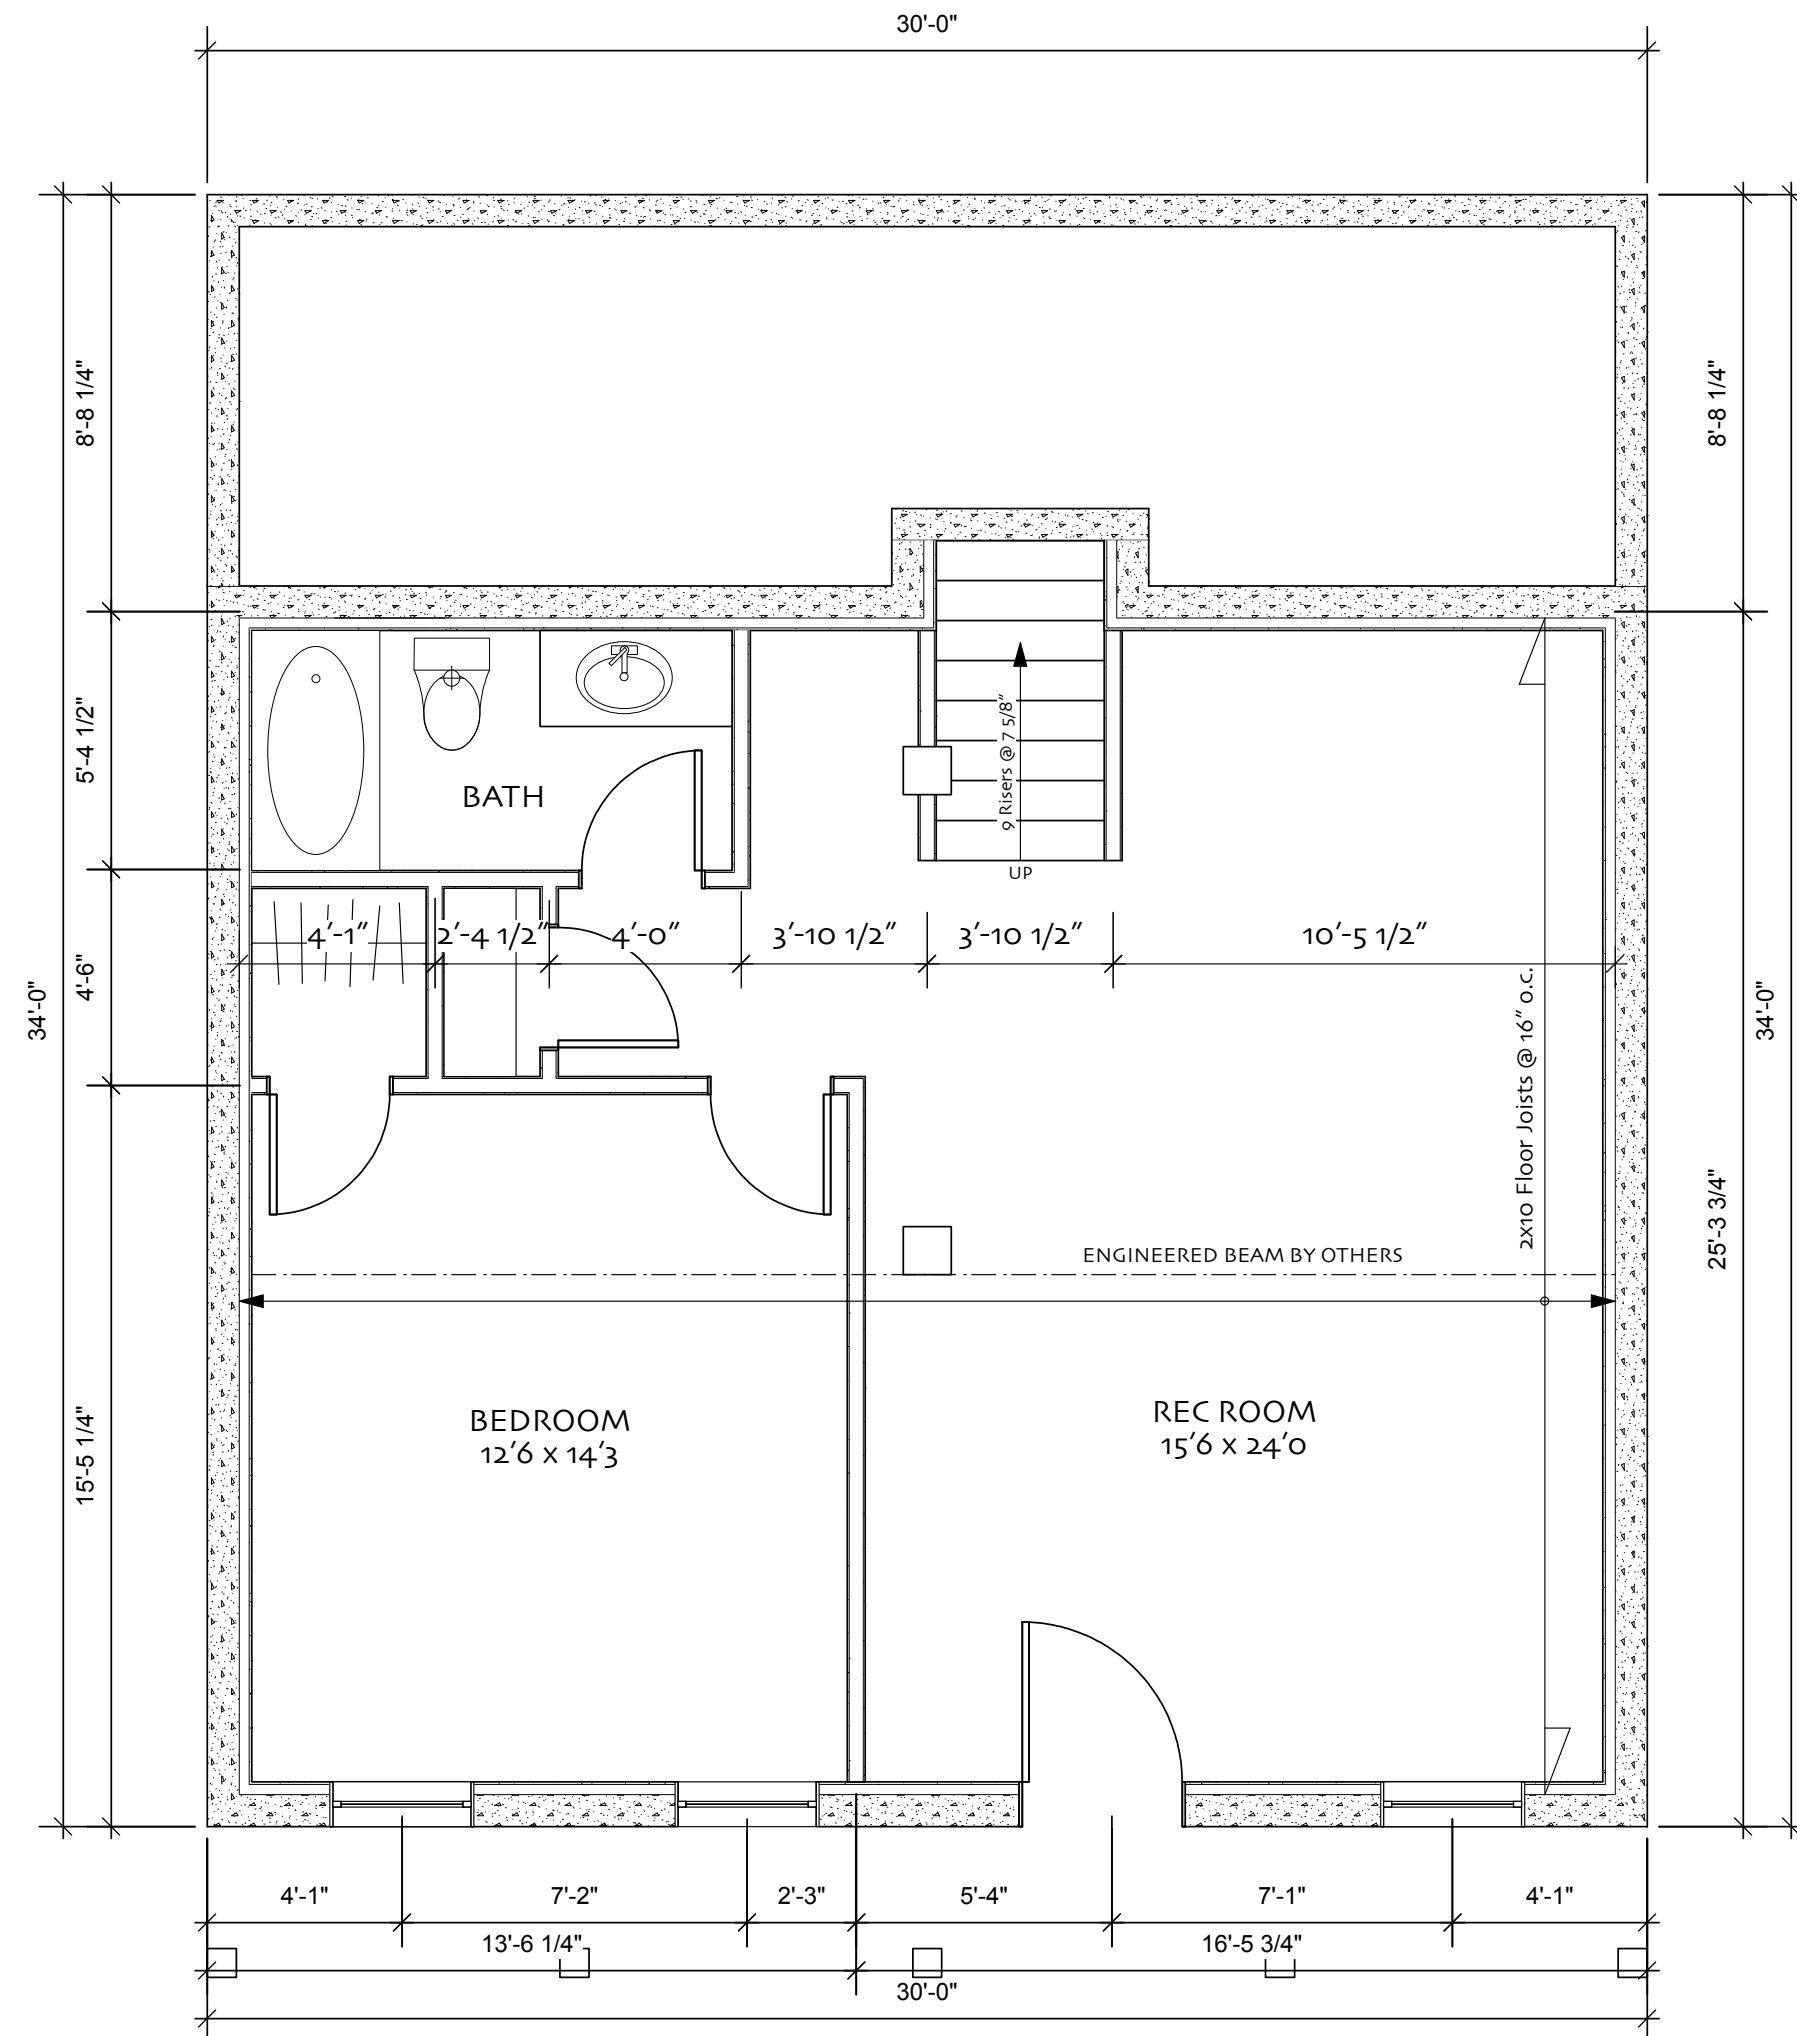

2 Basement Plan
Scale: 1/4" = 1'-0"

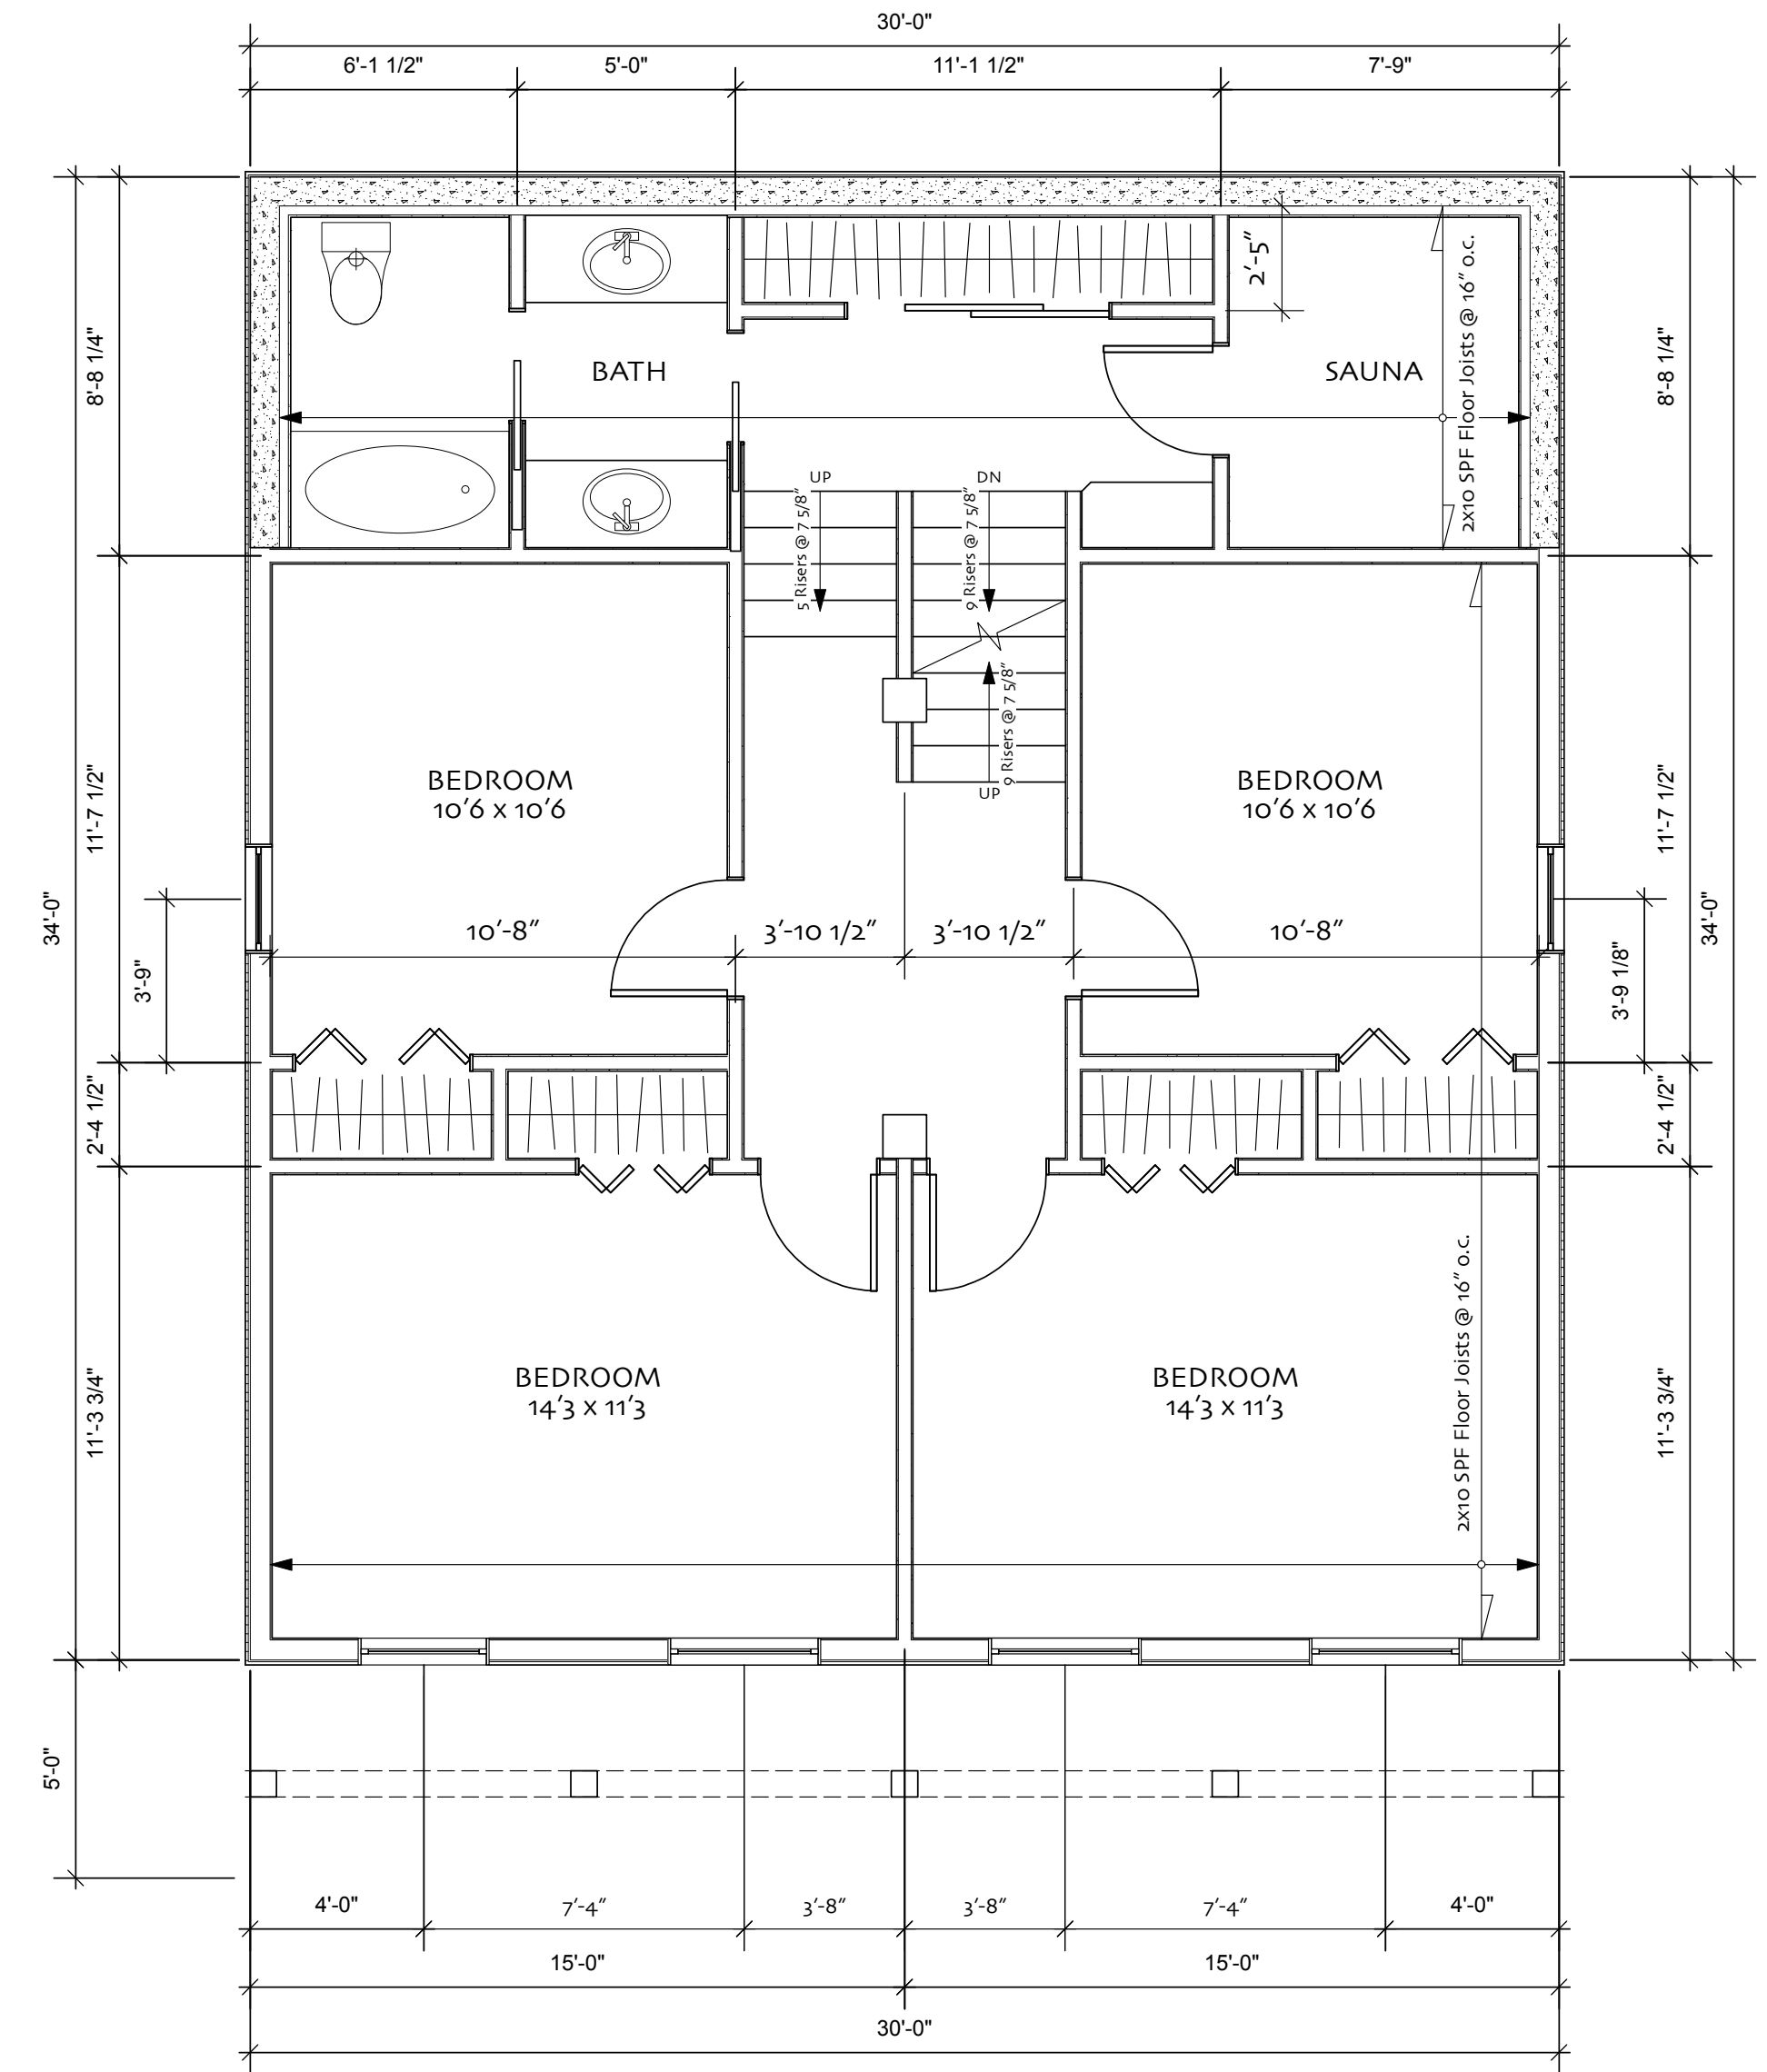

3 Second Plan
Scale: 1/4" = 1'-0"

Steeves/Jolly Chalet	
889 Cruikshank Ridge	
Foundation/Basement/2nd	
Scale	As Noted
Date	11-03-13
Project No.	1002
Drawing File	1002 CD1
Revision	1