


1 Rear Building Section
Scale: 1/4" = 1'-0"

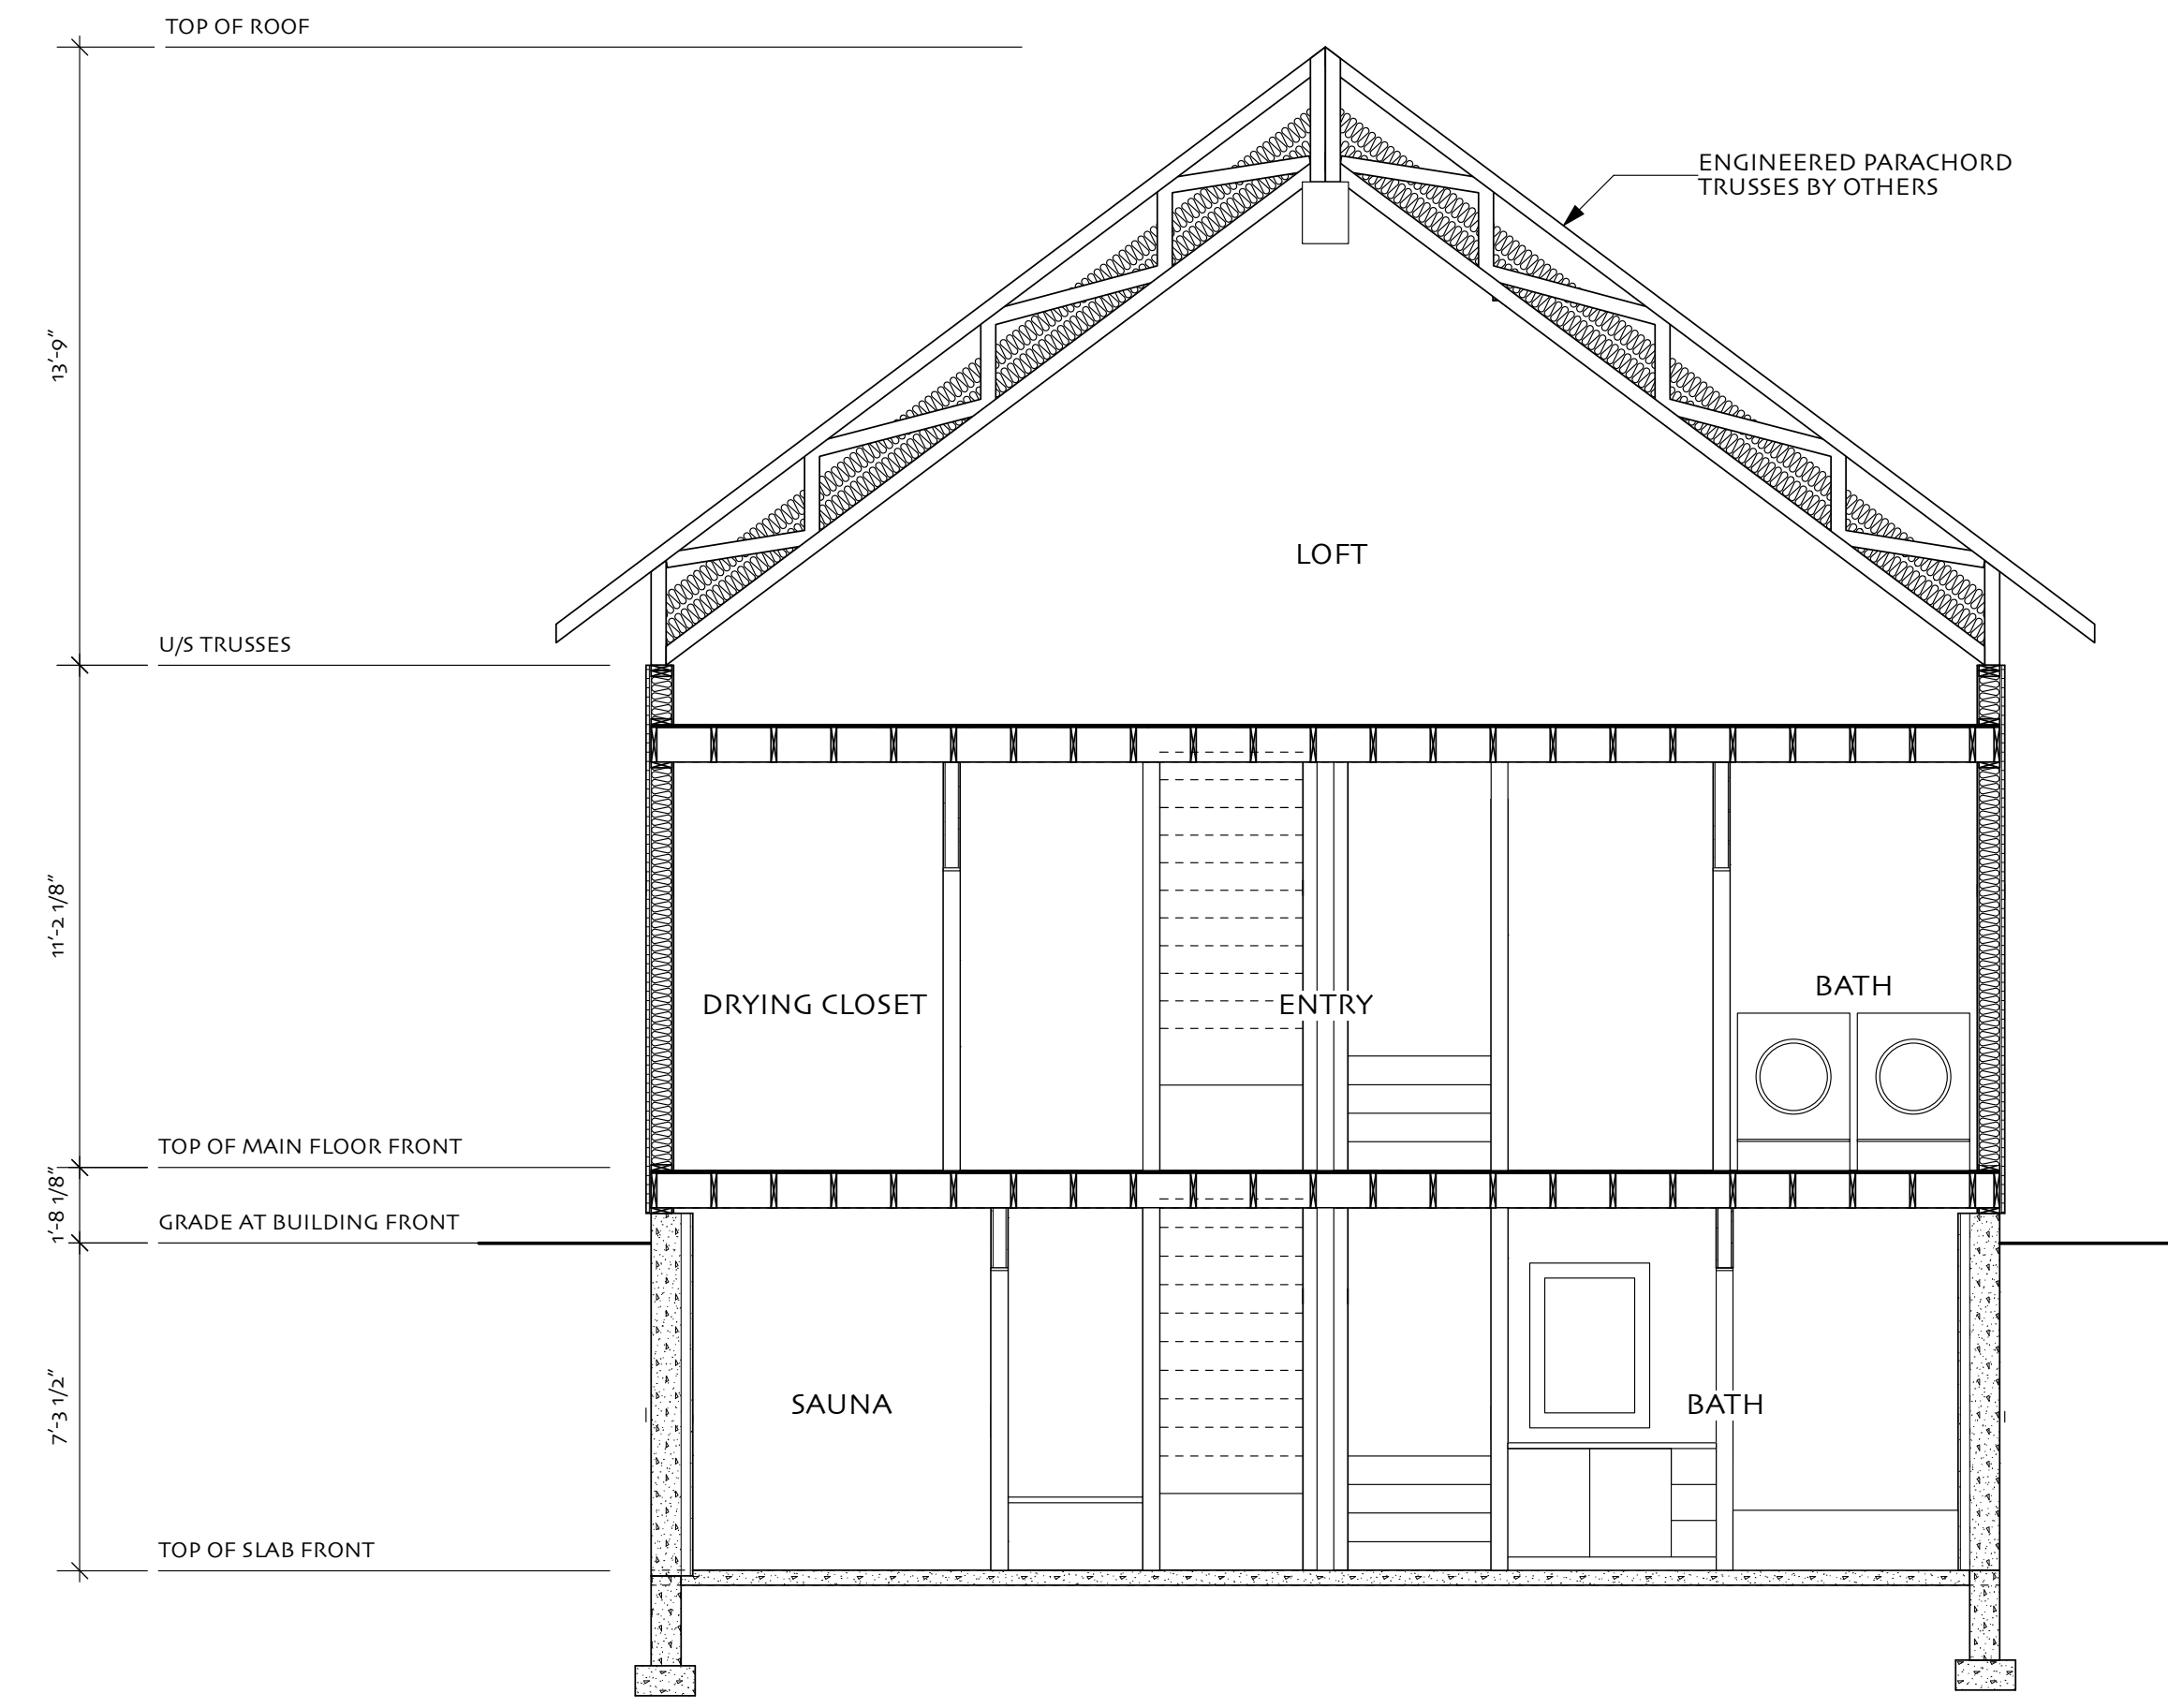

2 Front Building Section
Scale: 1/4" = 1'-0"

Steeves/Jolly Chalet	
889 Cruikshank Ridge	
Building Sections	
Scale	As Noted
Date	11.03.13
Project No.	1002
Drawing File	1002 CD1
Revision	1